

1 2 3 4 5 6 7 8

A A


B B

C C


D D

E E


F F

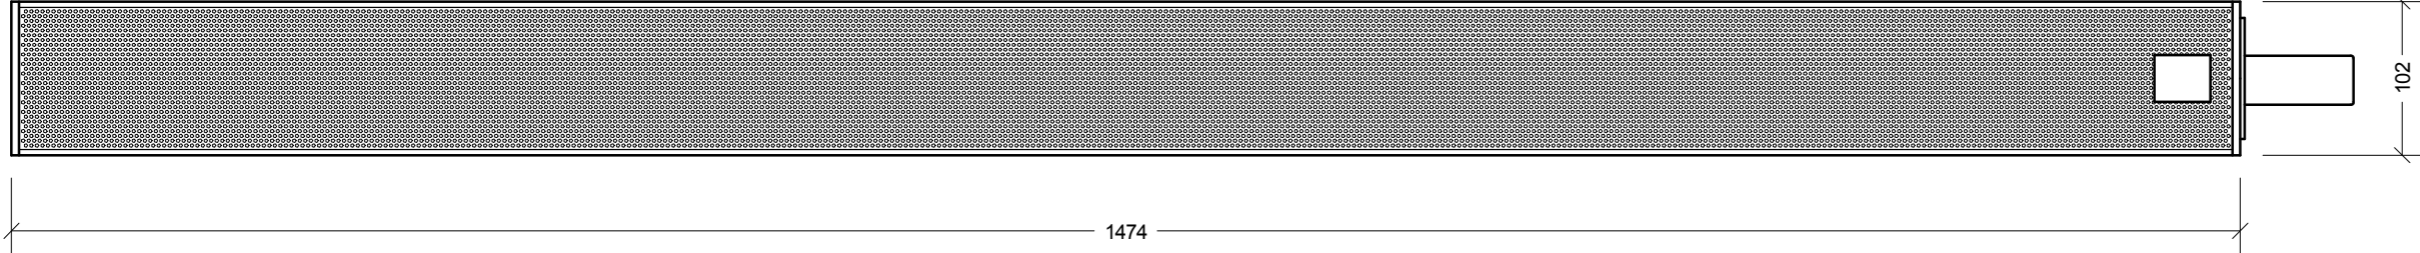


1474
FRONT ELEVATION

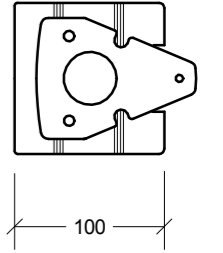


102
100
PLAN

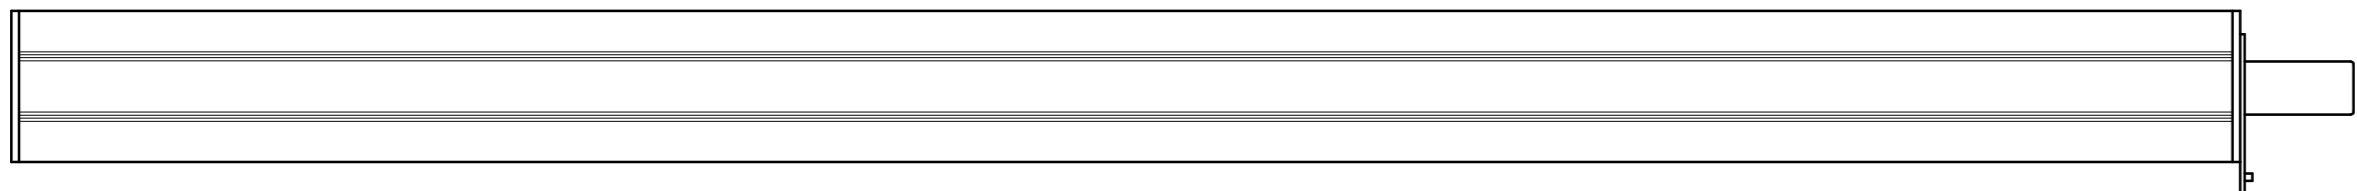

SIDE ELEVATION

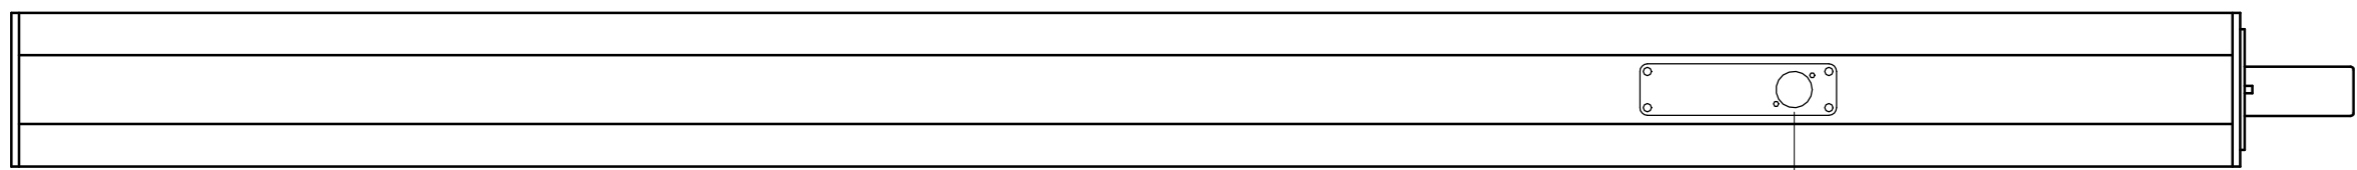

295
REAR ELEVATION

 

A 16.09.2014 Original Issue	acoustic technologies							
	Drawn	R. Faint	Checked	Approved	Revision	A	Scale	1:5
	TLA1164					Sheet 1 of 1		
	GENERAL ARRANGEMENT					AT-A3-670		

1 2 3 4 5 6 7 8